



DIMENSIONS IN MILLIMETRES (mm) UNLESS OTHERWISE STATED
 TOLERANCES EXCEPT WHERE OTHERWISE STATED $\pm 0.25\text{mm}$
 NON-CONTROLLED UNLESS STAMPED OTHERWISE.

First angle
 projection

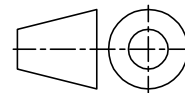

TYPICAL SUPPORT SYSTEM FOR ACOUSTIC SUSPENDED CEILING

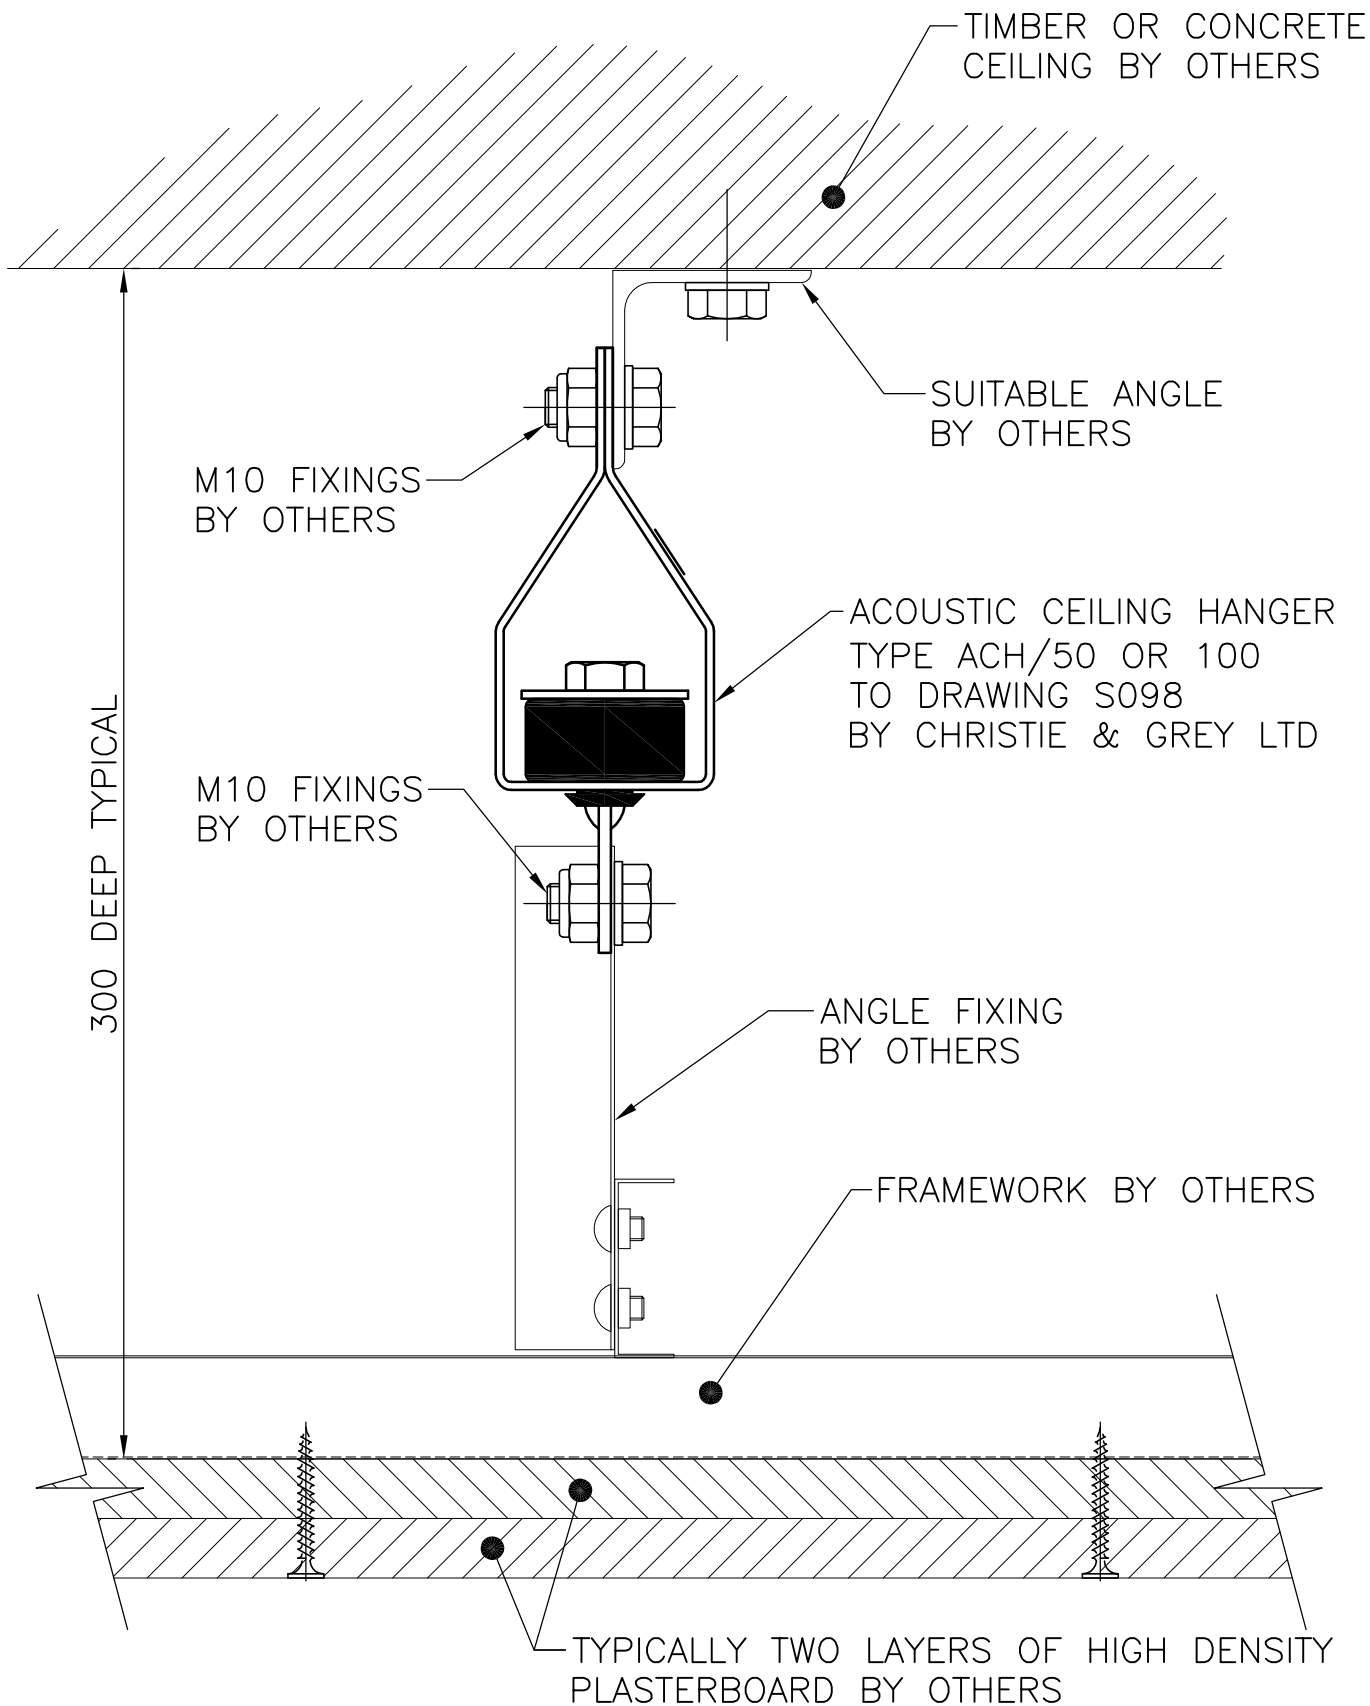

Drawing No.
M49366

A	B
02/06/02	19/09/06

Change note No.

116

Job No.	—
Scale	N.T.S
Drawn	D.H
Checked	G.E.K



Engineers in vibration, noise
 and shock control.
 Christie & Grey
 Sovereign Way, Tonbridge,
 Kent, TN9 1RH England